

OPRA

February 3-4, 2020


Kalahari Resort & CC - Kilaminjaro - Level Sandusky, OH



Show Information	
Show Name	OPRA
Show Dates	February 3-4, 2020
Move-In	February 3, 2020
Job #	I169620220
AE	Jeff Bly

Inventory as of 02/25/2019

Dimension	Size	Qty	SqFt
10'x10'	100	180	18,000
20'x20'	400	1	400
Totals:		181	18,400

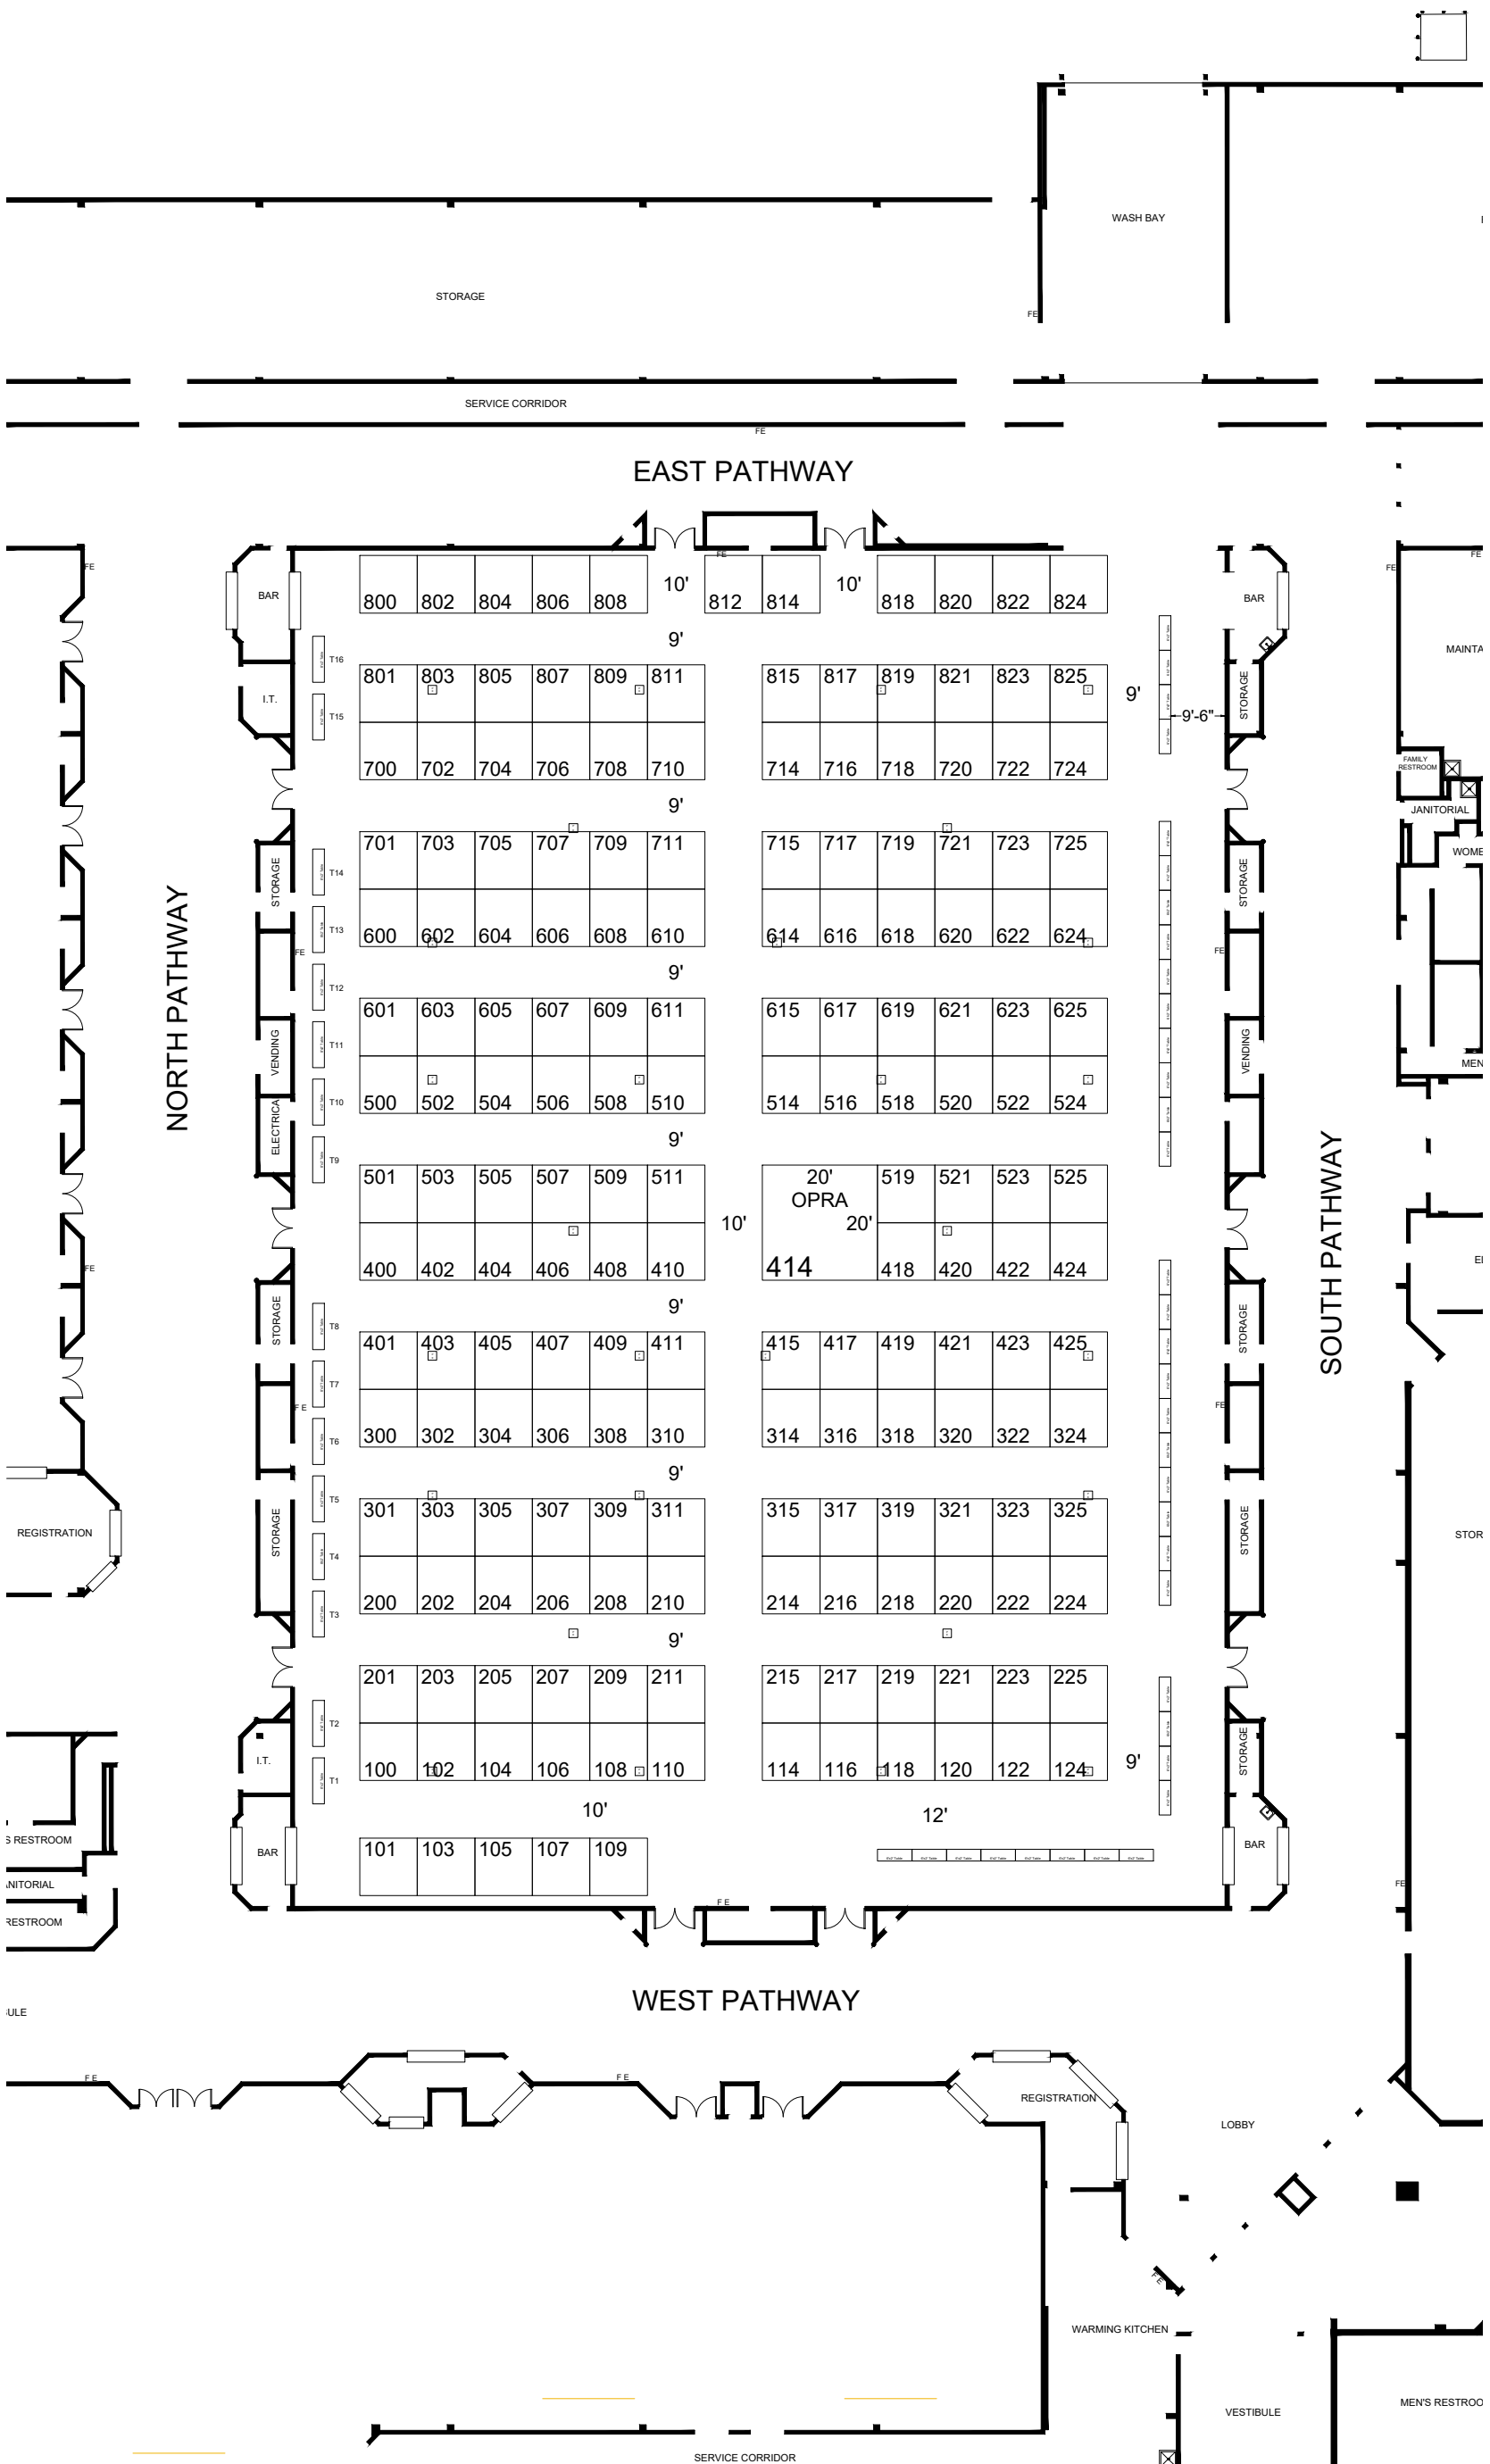

Floor Plan Legend	
FE	Fire Extinguisher
FS	Fire Strobe
FHC	Fire Hose Cabinet

Venue Info	
Building Name	Kalahari Resort & CC
Hall	Kilaminjaro
Floor	Level
Address	7000 Kalahari Dr, Sandusky, OH 44870

Drawing Information	
File Path	\\011-Floor Plans_01_3635 SHOW FLOORPLANS\202002_Feb\opra\OPRA_1169620220
File Name	OPRA_1169620220.dwg
Drawn By	RP
Last Saved	2/25/2019 1:51 PM
Saved By	Rperry
Tab	Floorplan
Paper Size	ANSI full bleed B (11.00 x 17.00 Inches)
Scale	NTS

1531 Carroll Drive NW
Atlanta, GA 30318
(v) 404-720-8600
(f) 404-720-8750

Shepard Exposition Services has made every effort to ensure the accuracy of all information contained on this floor plan. However, no warranties, either expressed or implied, are made with respect to this floor plan. Verifying the locations of building columns, utilities, or other architectural components of the facility is the sole responsibility of the exhibitor/show management.

SUBJECT TO FIRE MARSHAL APPROVAL